


H:\VCOM\Building Plans\Other Campus\Auburn\Fire Evacuation Plans\dwg
Dec 09, 2024 - 10:57am

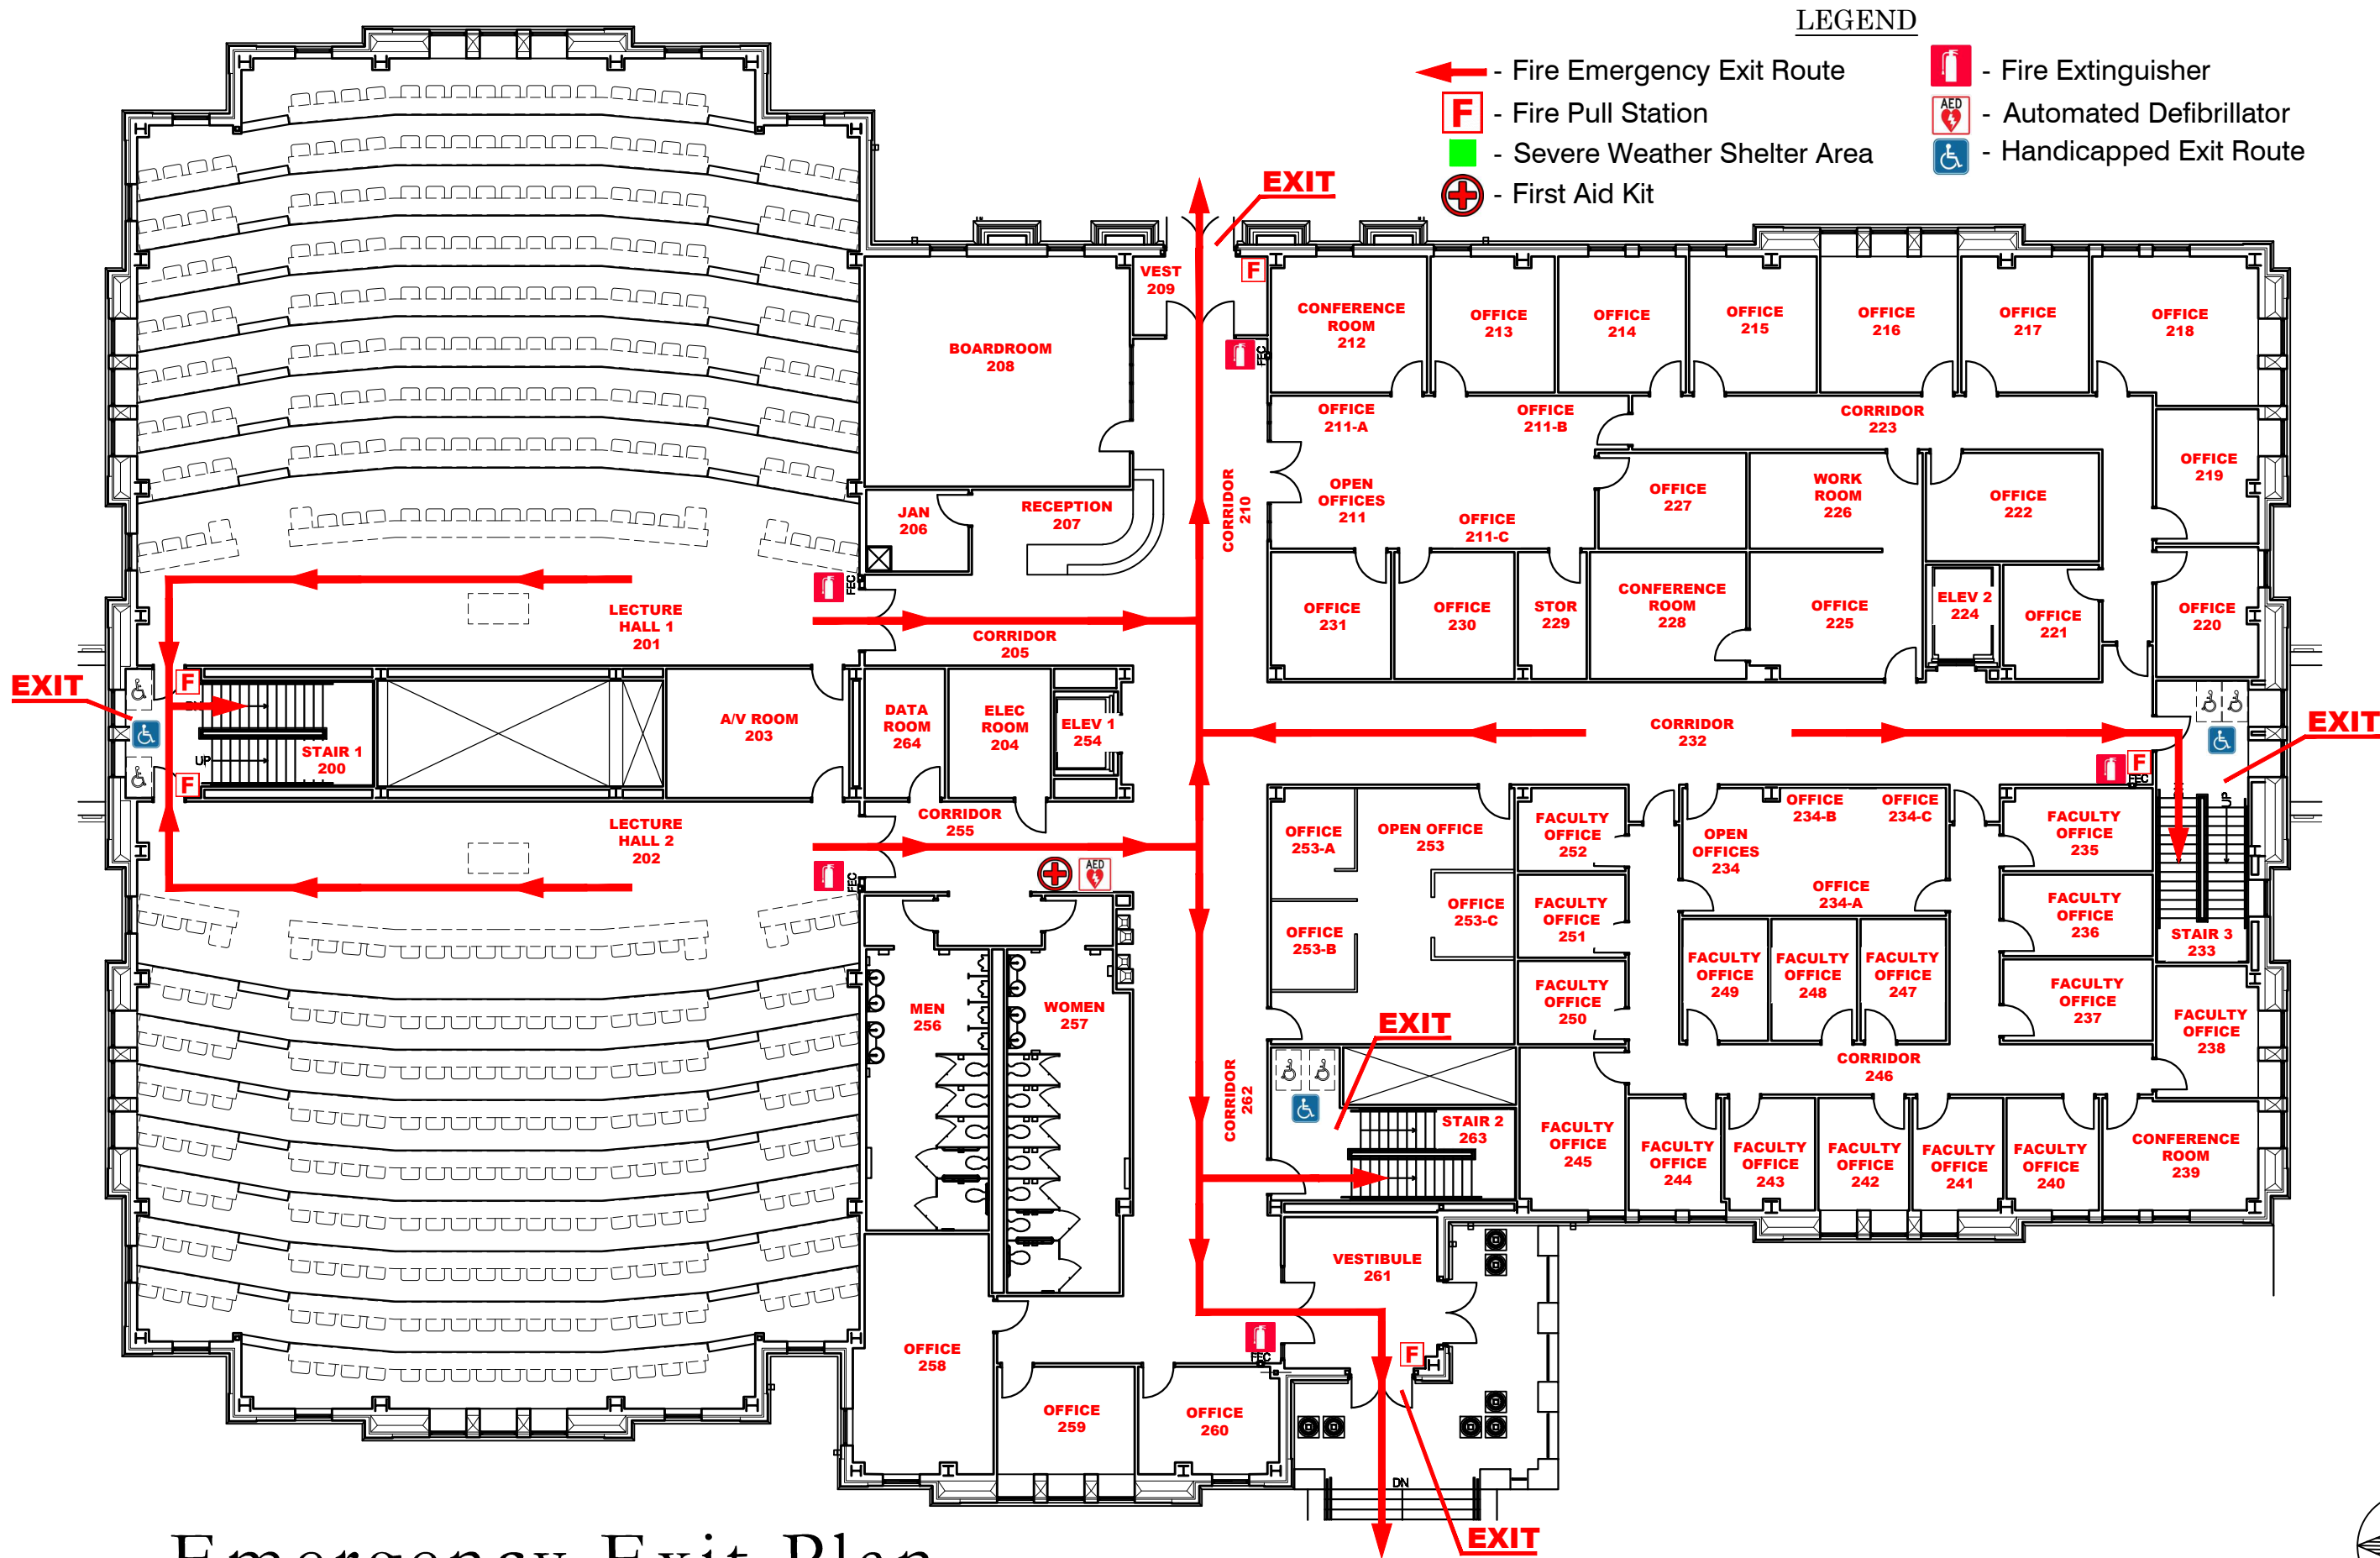

Emergency Exit Plan

Second Floor - VCOM Main Building - 910 South Donahue Drive - Auburn - Alabama

Scale: NTS

