



LEGEND

- ← - Fire Emergency Exit Route
- [F] - Fire Pull Station
- - Severe Weather Shelter Area
- ⊕ - First Aid Kit
- 🔥 - Fire Extinguisher
- AED - Automated Defibrillator
- ♿ - Handicapped Exit Route

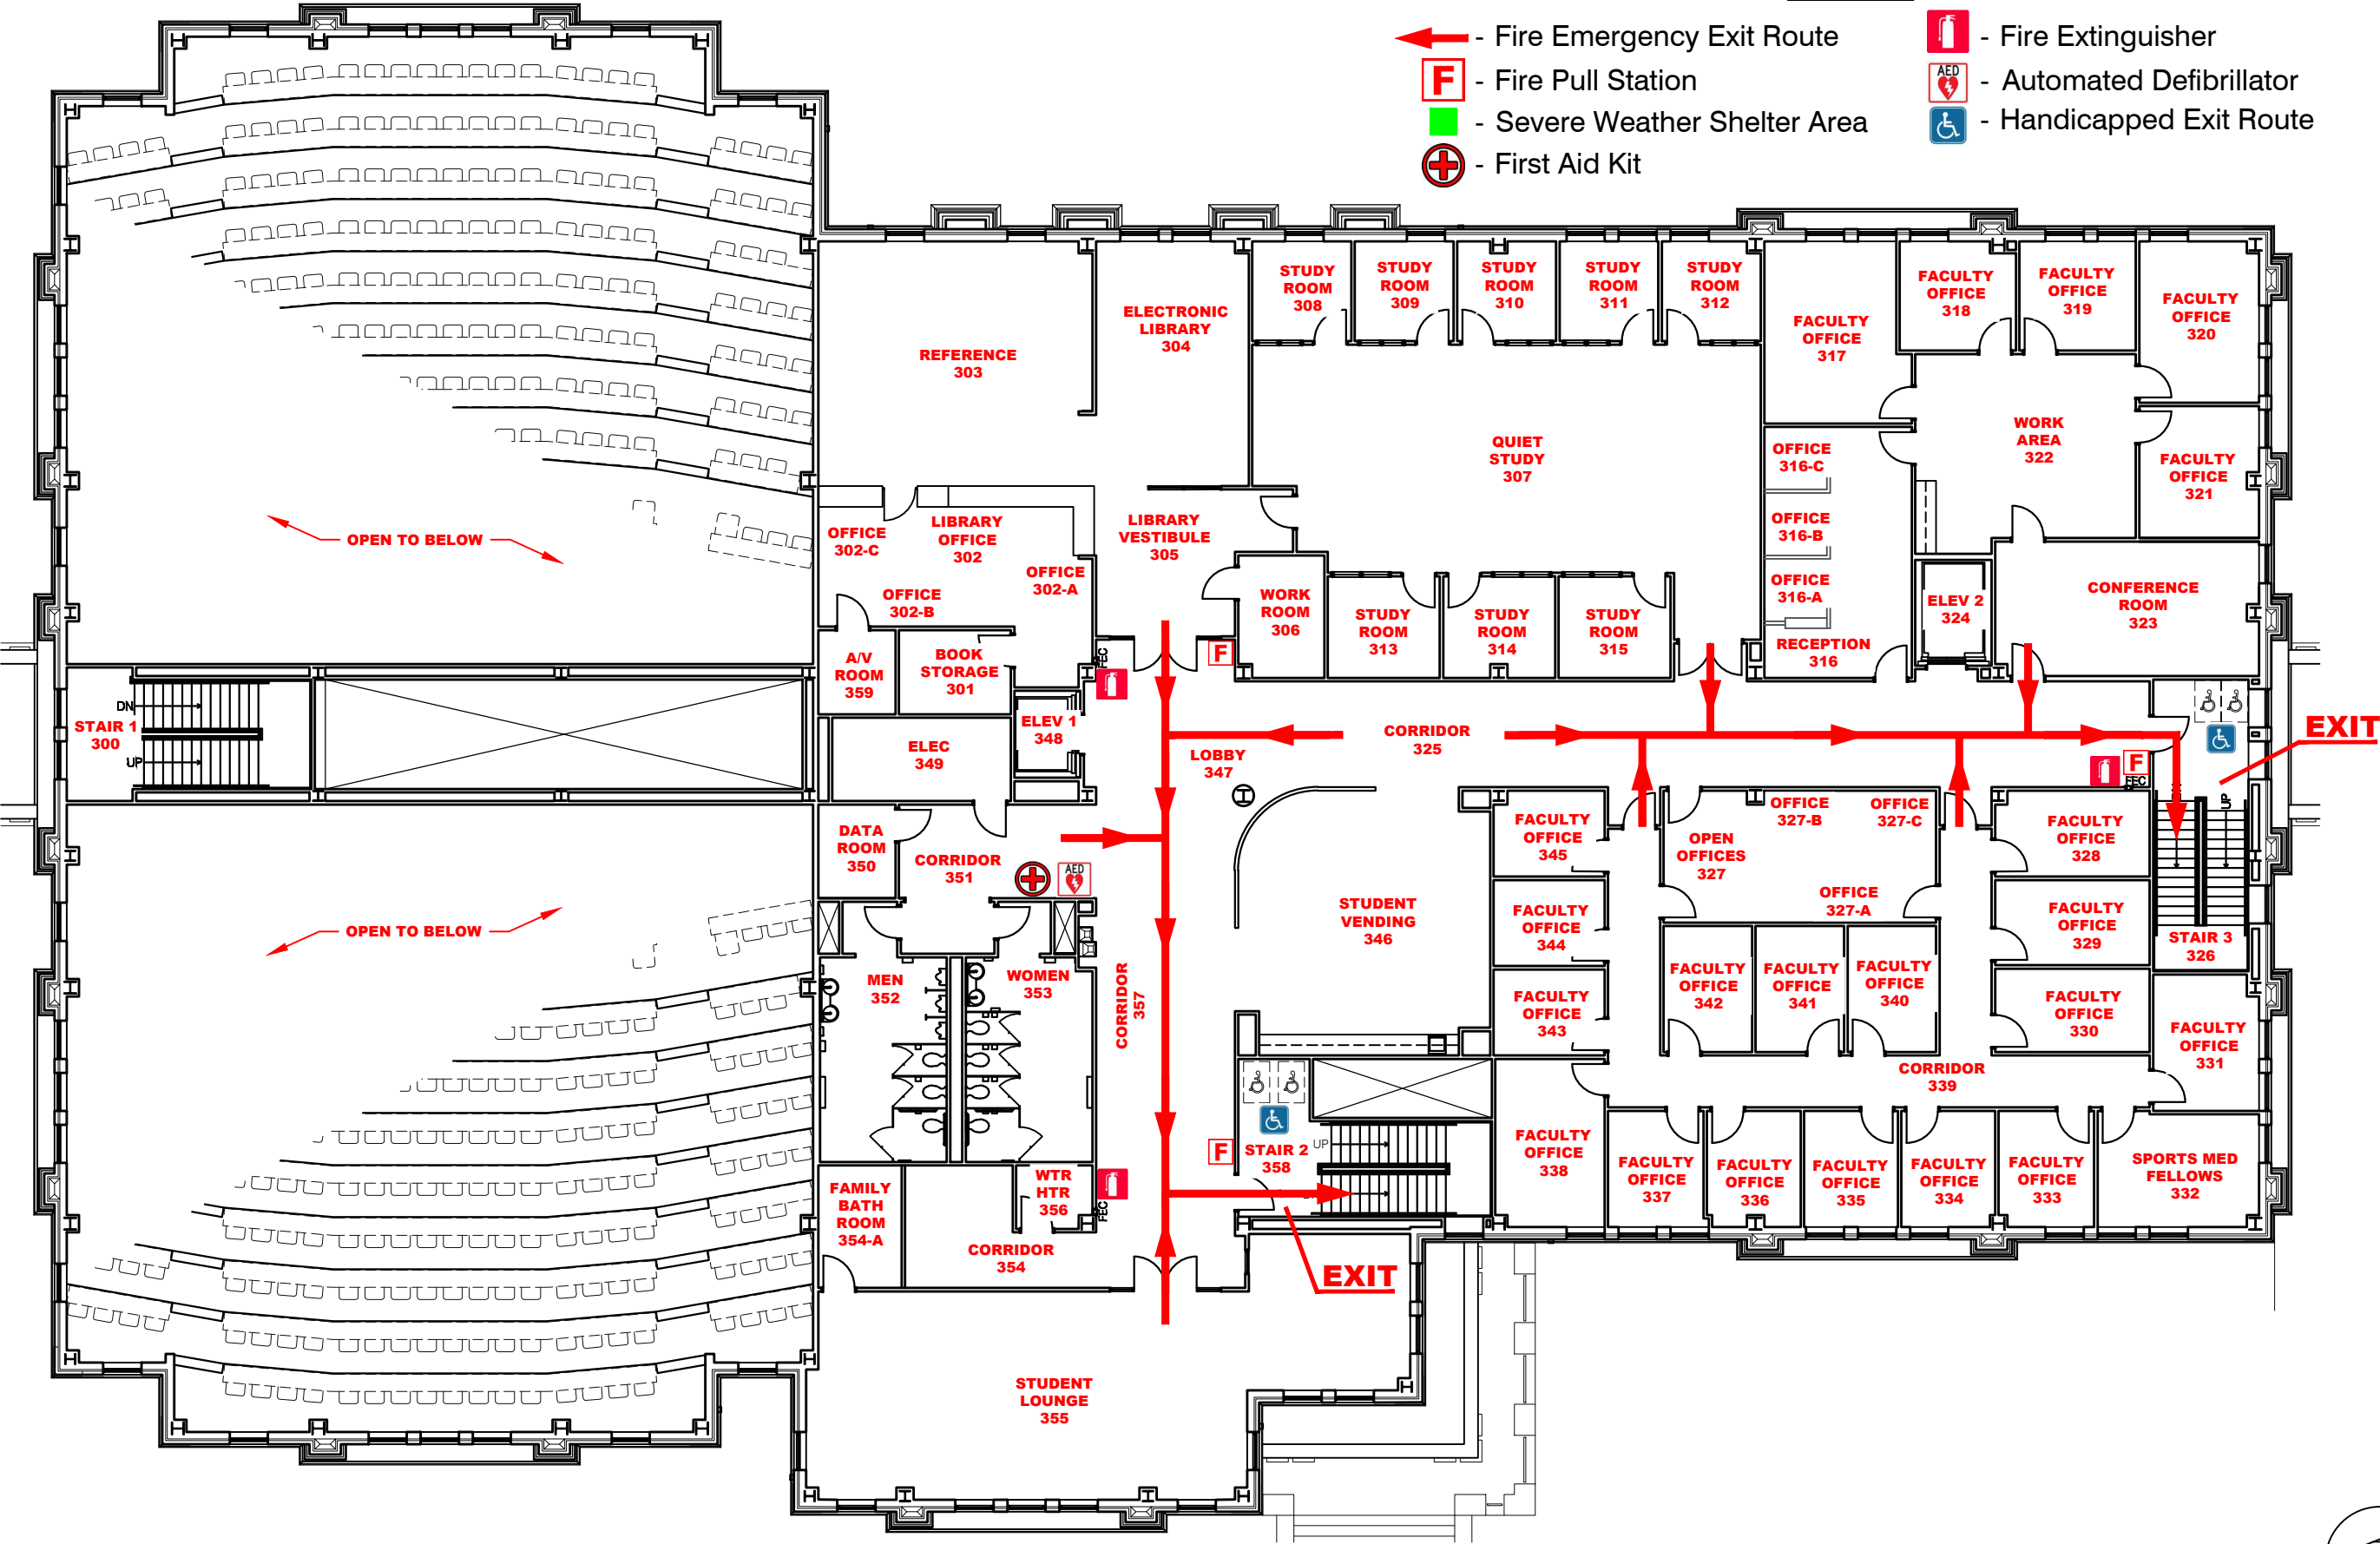

Emergency Exit Plan

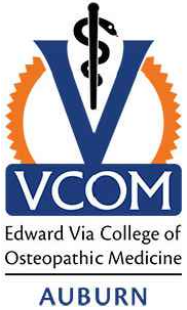

Third Floor - VCOM Main Building - 910 South Donahue Drive - Auburn - Alabama

Scale: NTS

H:\VCOM\Building Plans\Other Campus\Auburn\Fire Evacuation Plans\dwg Dec 09, 2024 - 10:57am