



# Fire Evacuation Plan

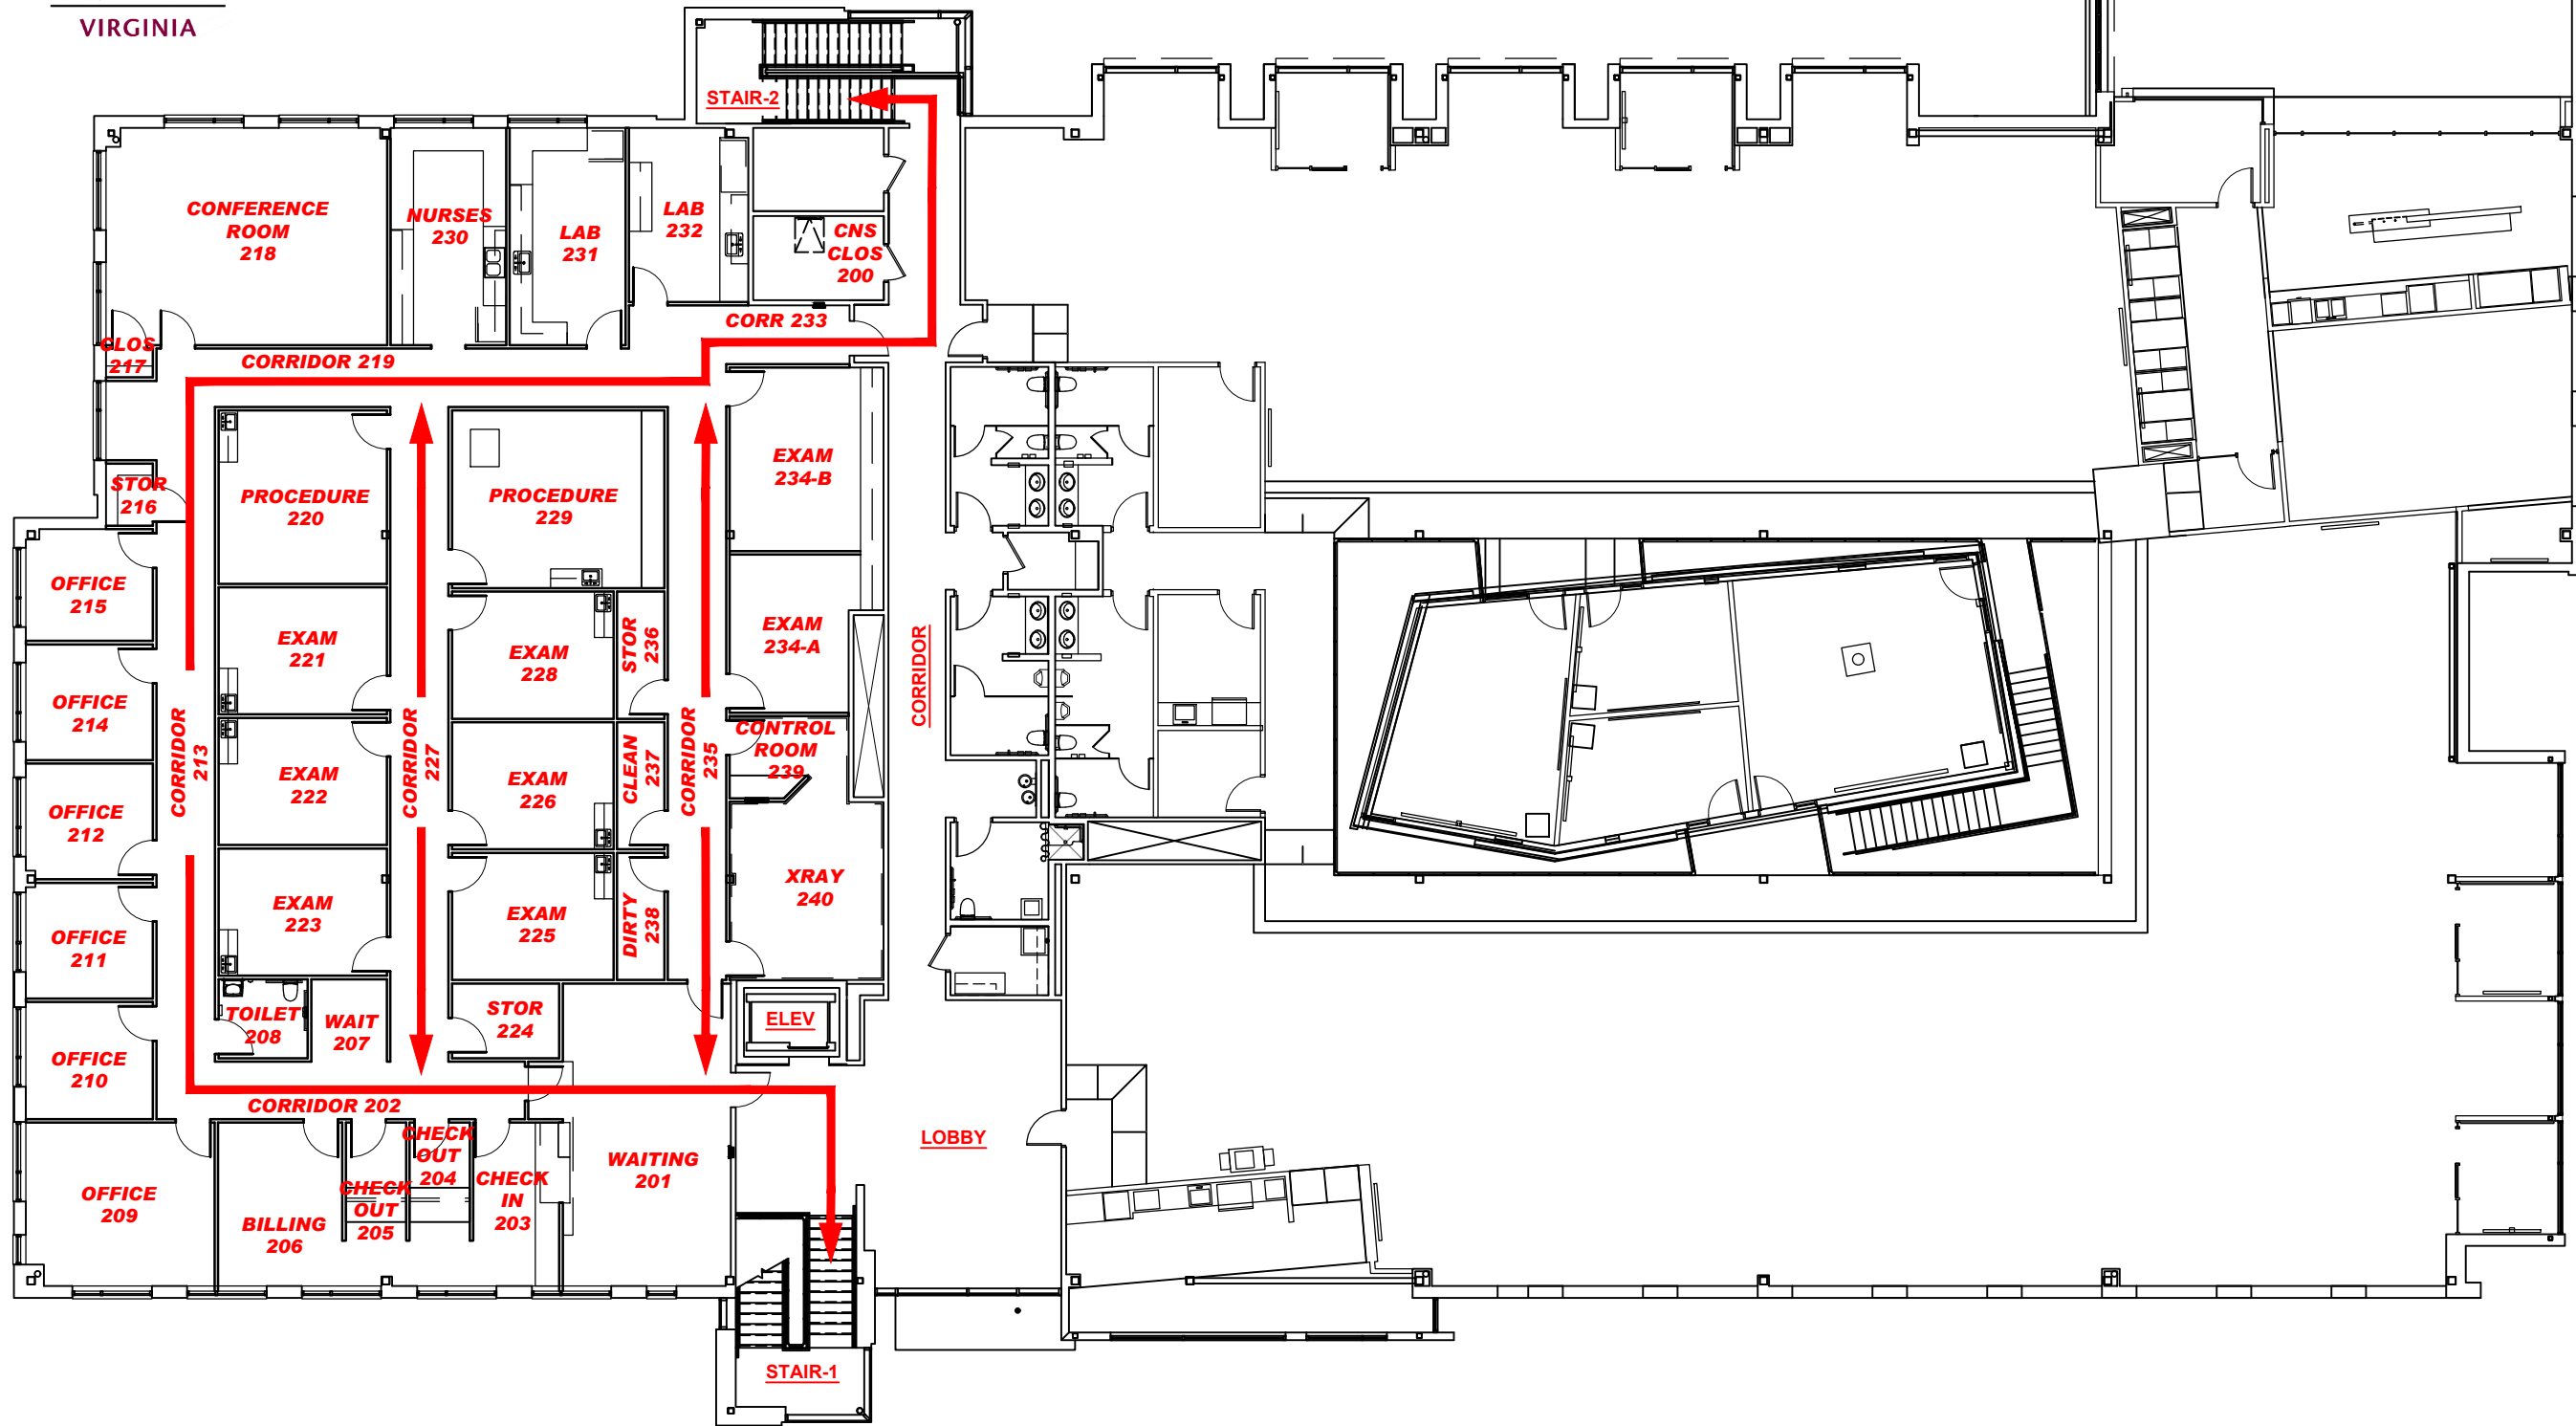

Second Floor - Innovation Building - 1691 Innovation Drive - Blacksburg - Virginia

Scale: NTS

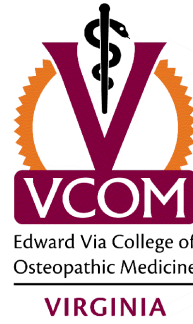