


Fire Evacuation Plan

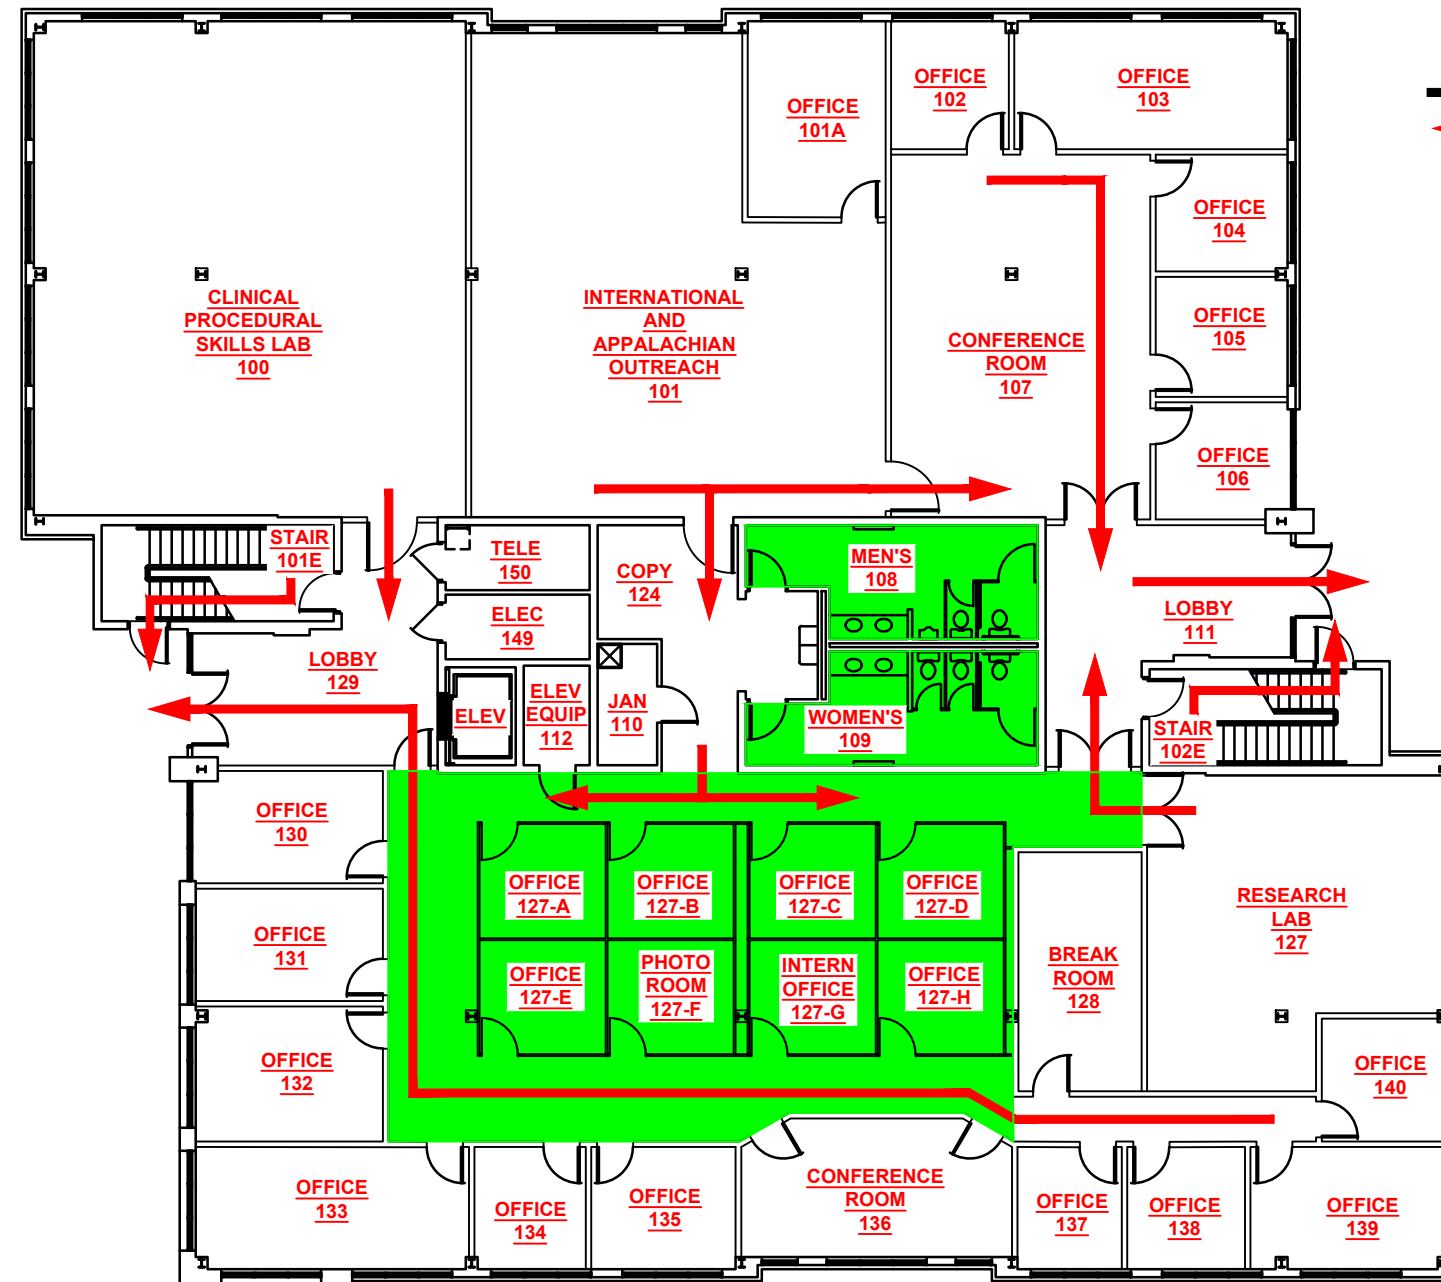

LEGEND

- Fire Emergency Exit Route
- Severe Weather Shelter Area

First Floor - Knollwood Building - 309 N. Knollwood Drive - Blacksburg - Virginia

Scale: NTS



H:\VCOM\Building Plans\Knollwood\Fire Evacuation Plans\Knollwood - Fire Evacuation.dwg Dec 11, 2024 - 12:34pm