


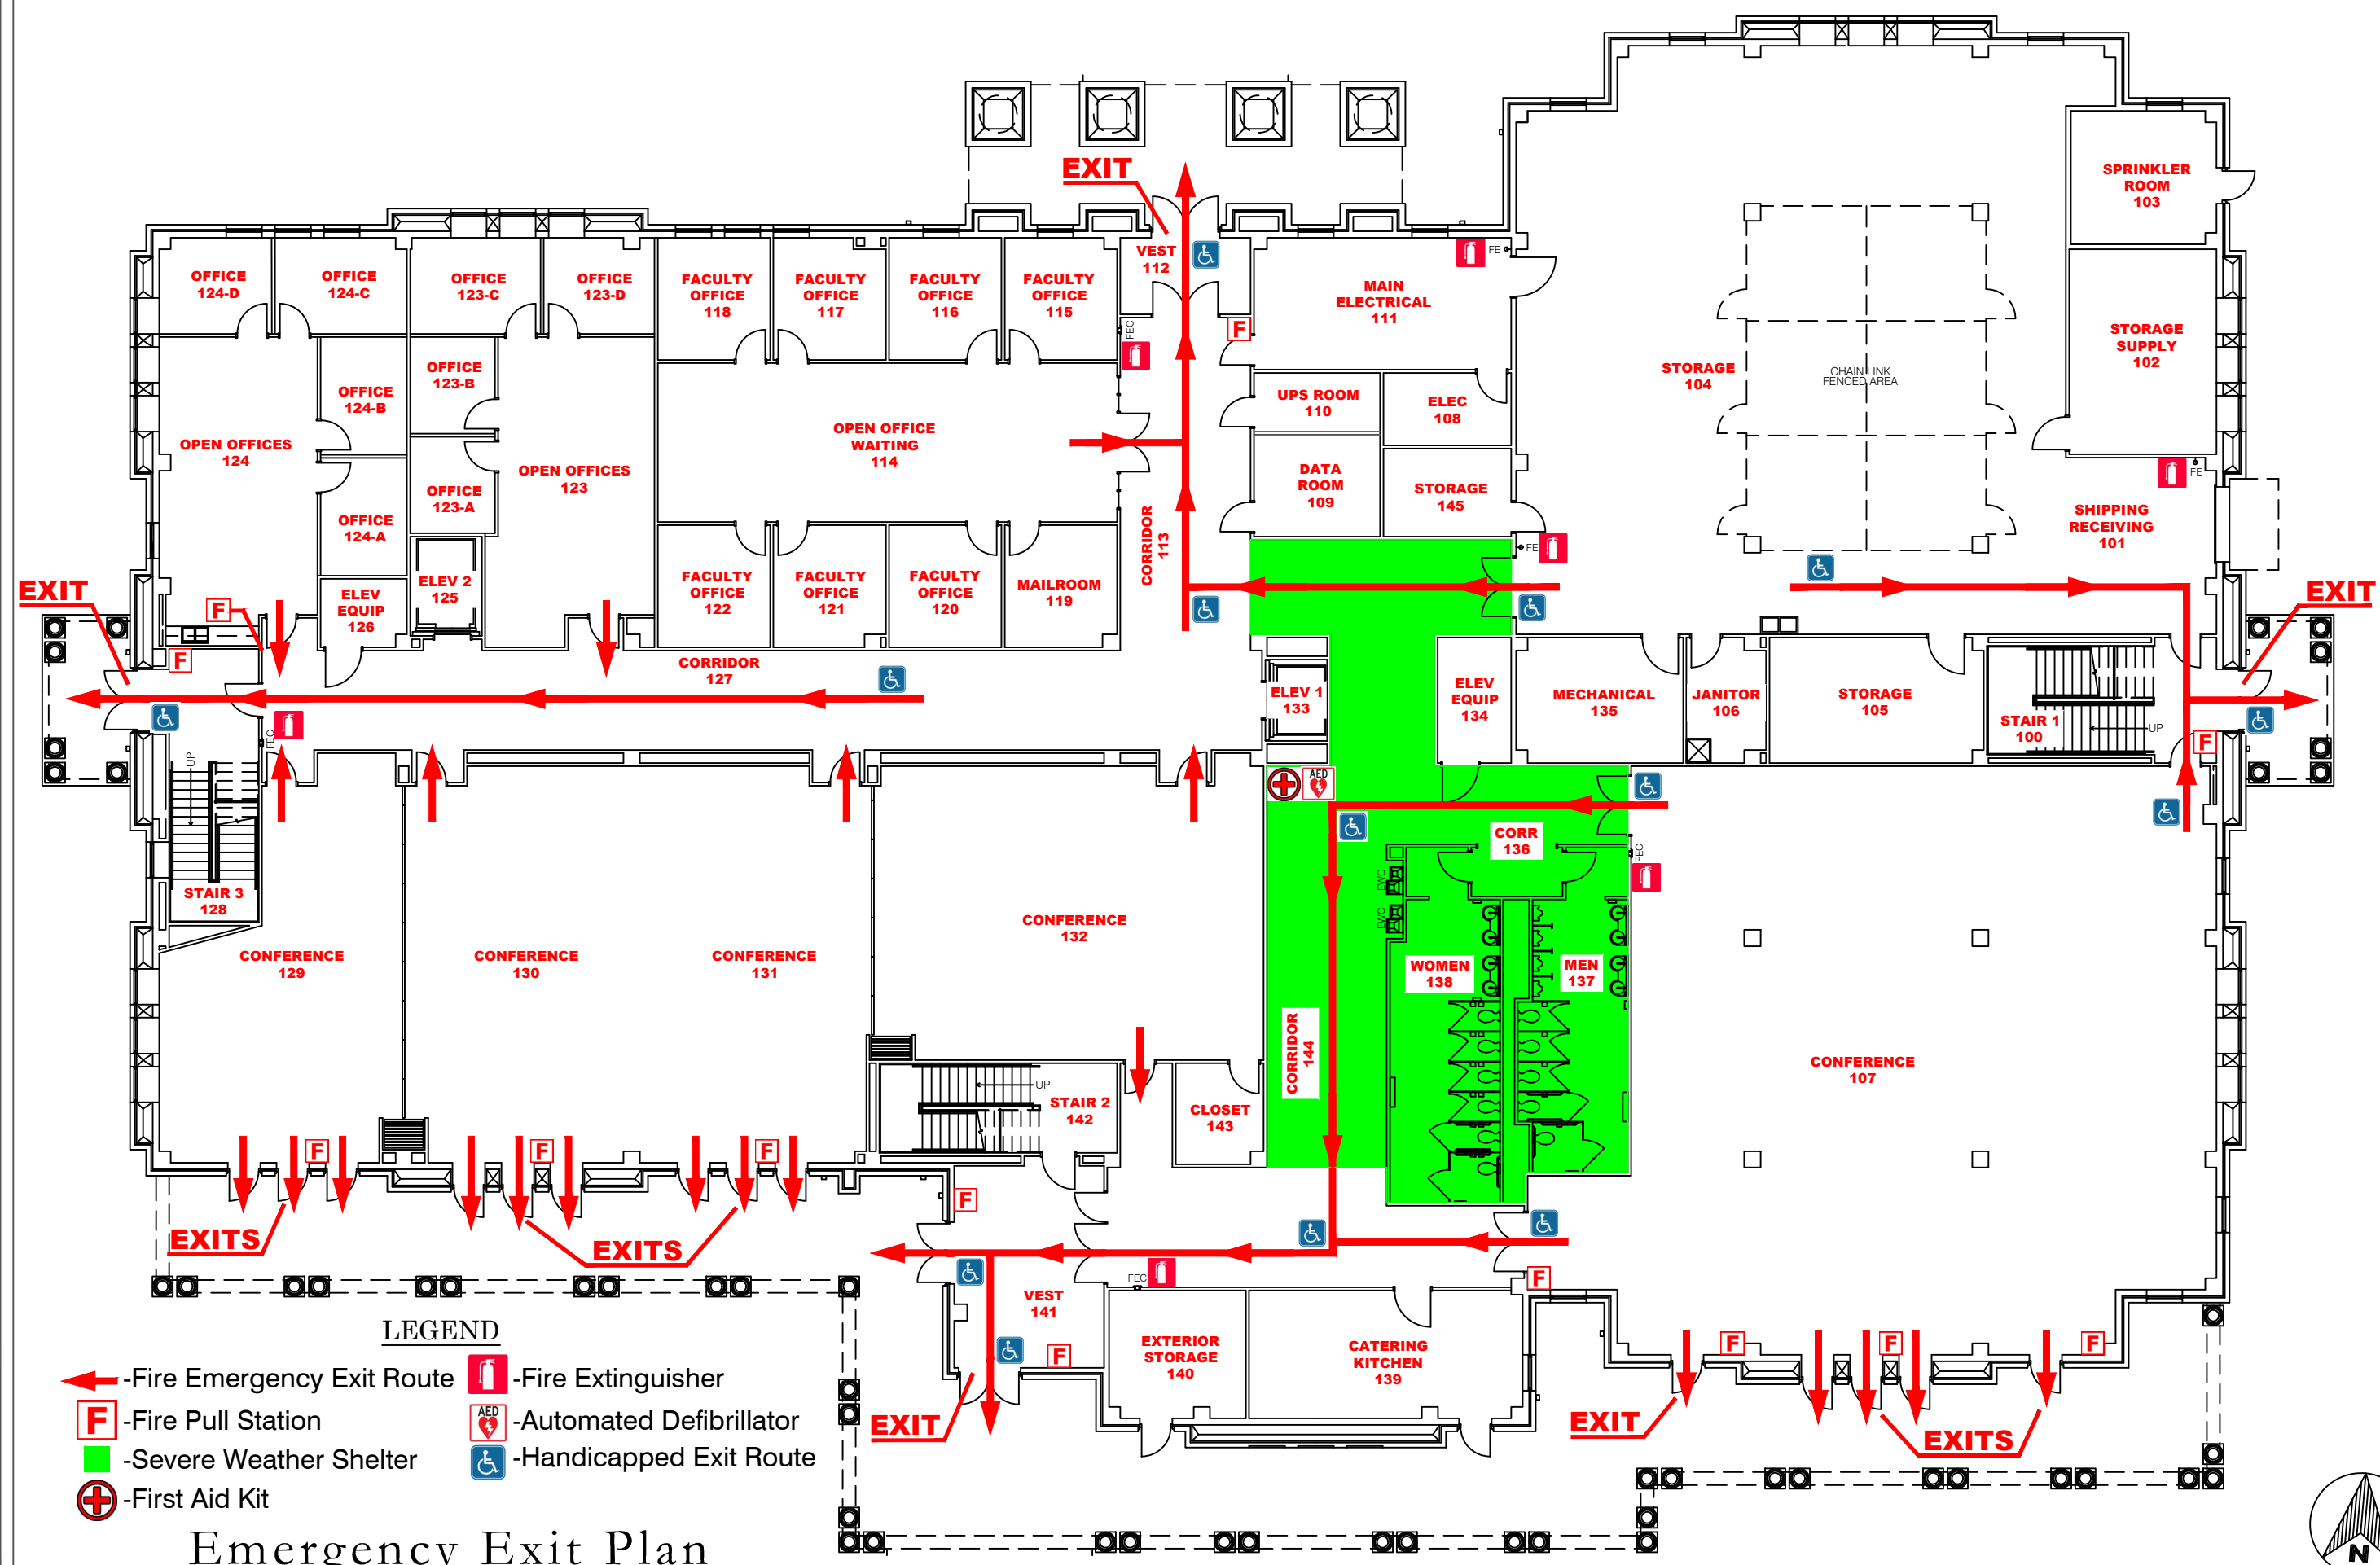

- LEGEND**
- ← Fire Emergency Exit Route
  - F Fire Pull Station
  - Severe Weather Shelter
  - First Aid Kit
  - Fire Extinguisher
  - AED Automated Defibrillator
  - Handicapped Exit Route

H:\VCOM\Building Plans\Other Campus\Louisiana\Fire Evacuation Plans\dwg Dec 09, 2024 - 11:38am