


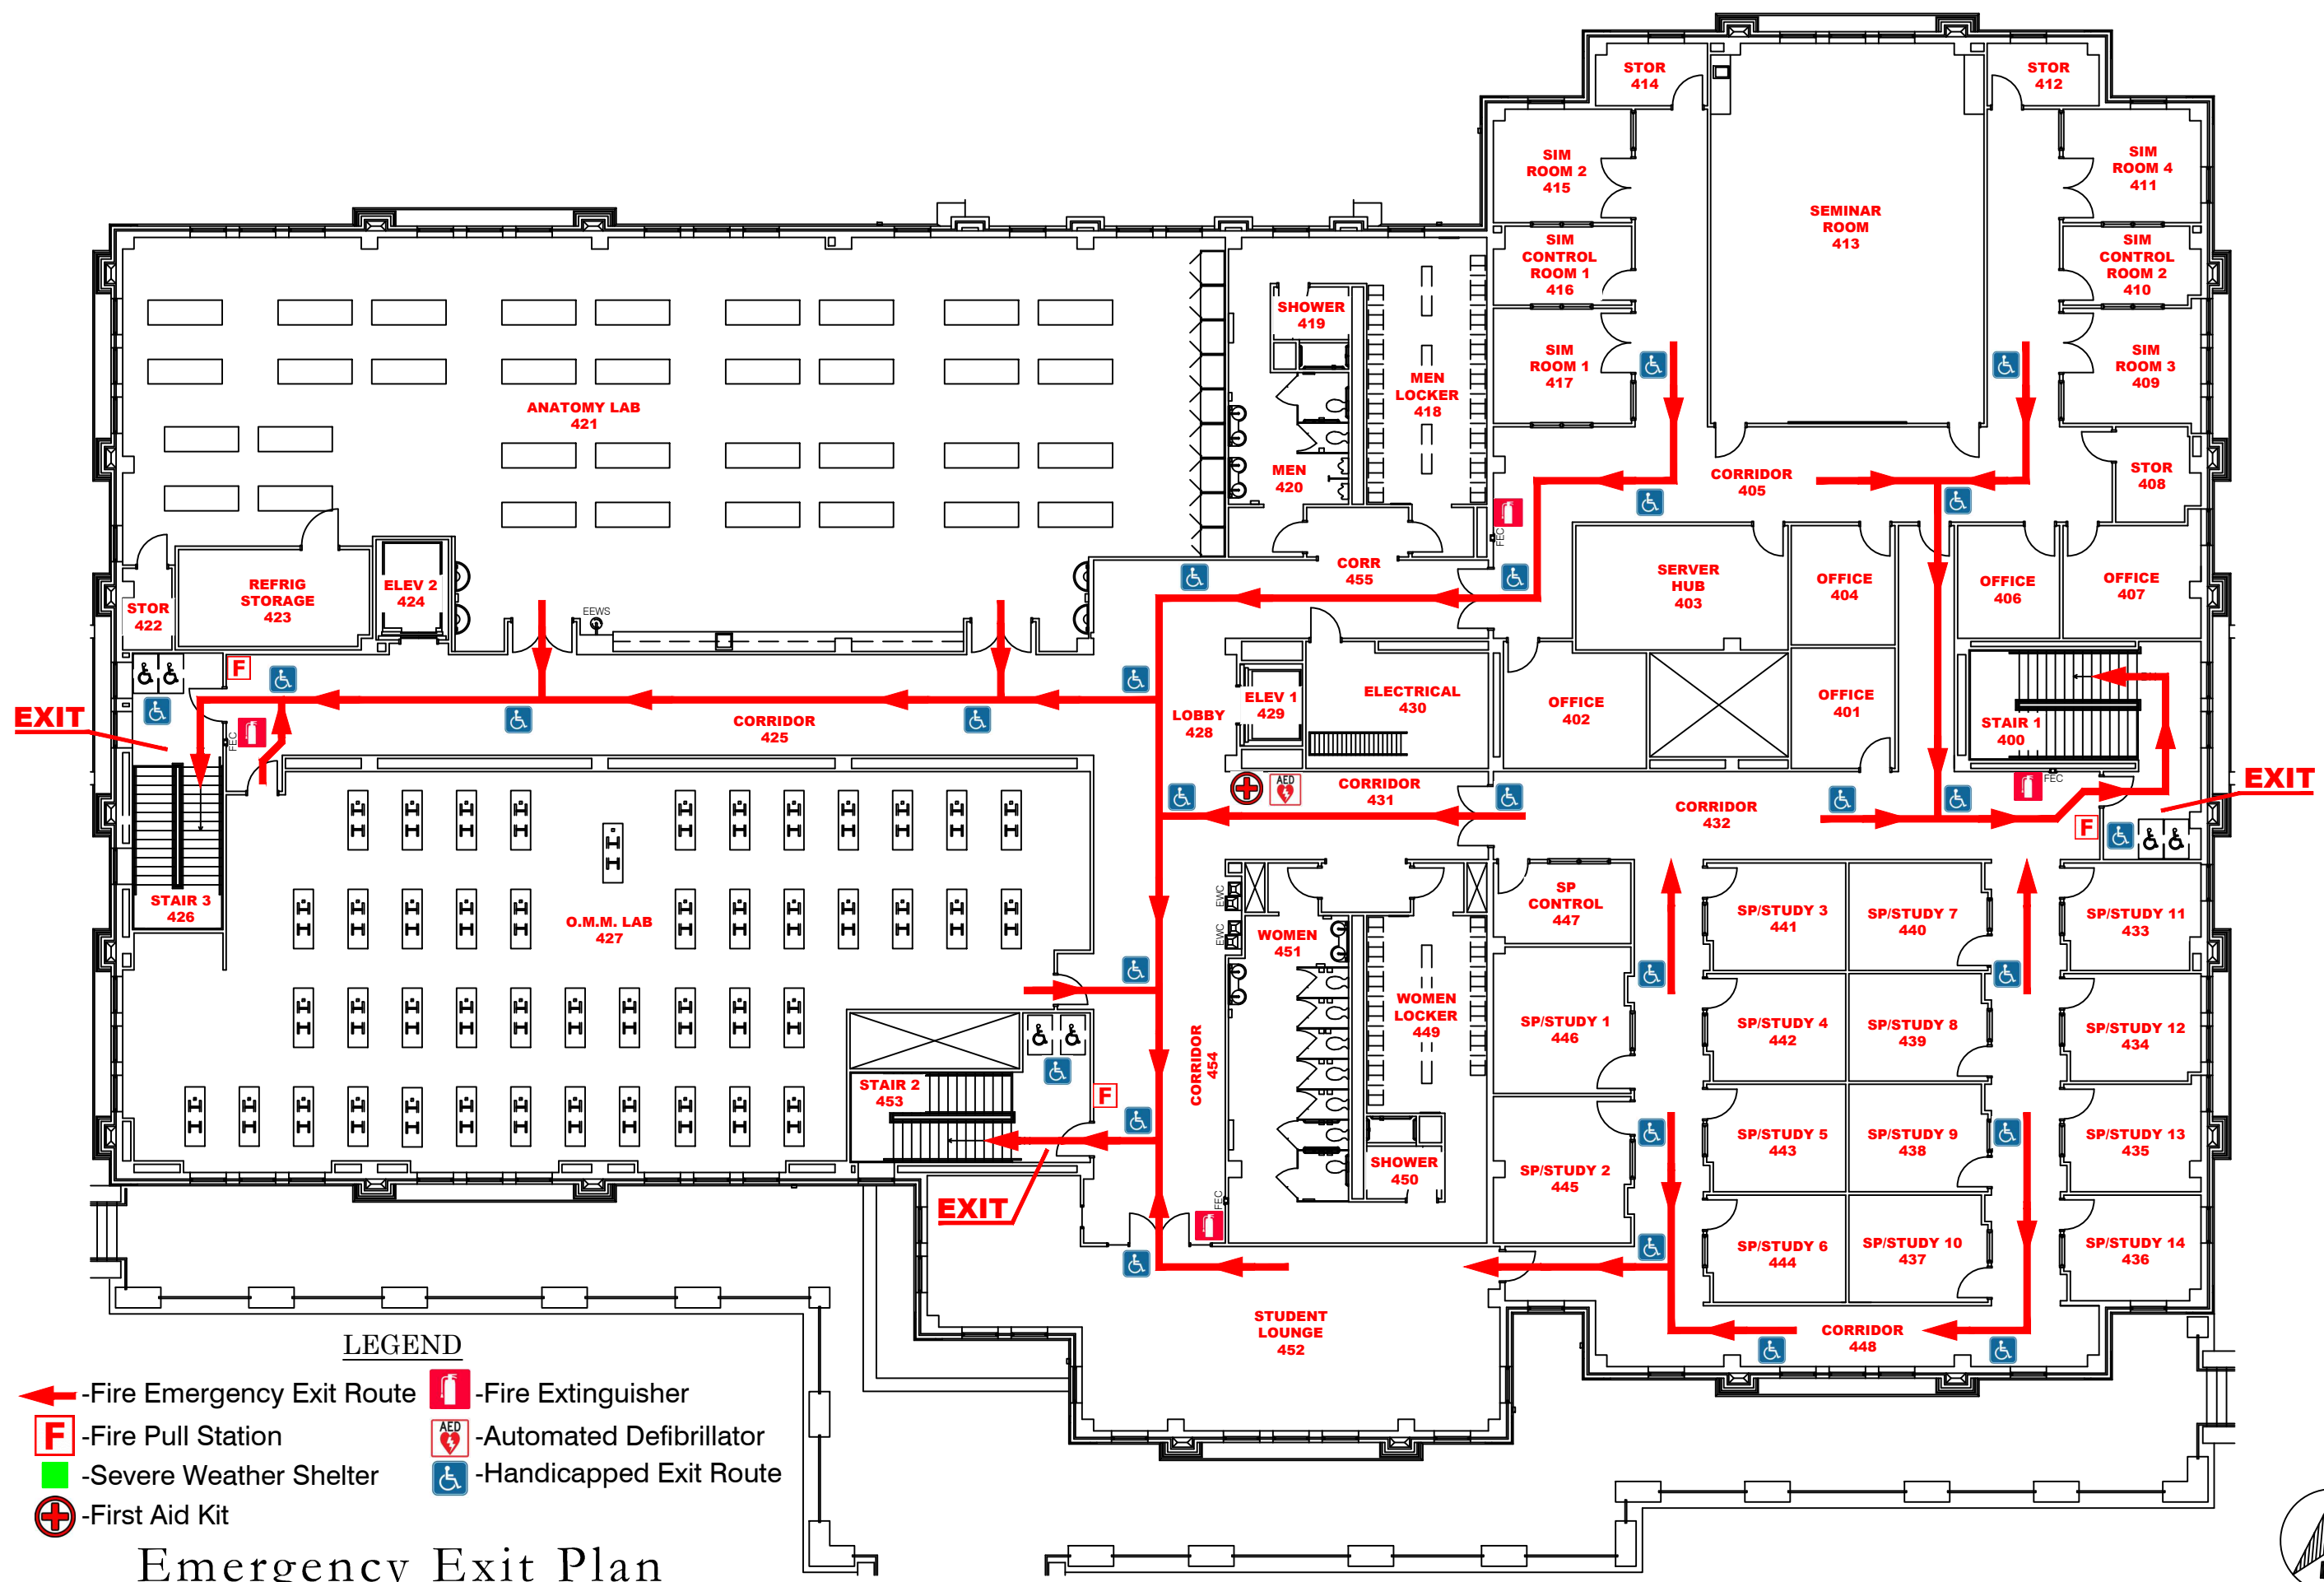

- LEGEND**
- ← Fire Emergency Exit Route
  - [F] Fire Pull Station
  - Severe Weather Shelter
  - ⊕ First Aid Kit
  - [F] Fire Extinguisher
  - [AED] Automated Defibrillator
  - [♿] Handicapped Exit Route

## Emergency Exit Plan

Fourth Floor - VCOM Main Building - 4408 Bon Aire Drive - Monroe - Louisiana



Scale: NTS