


Fire Evacuation Plan

LEGEND

- Fire Emergency Exit Route
- Fire Pull Station
- Severe Weather Shelter Area
- First Aid Kit
- Fire Extinguisher
- Automated Defibrillator
- Handicapped Exit Route
- Fire Alarm Control Panel
- FA - Fire Annunciator Panel

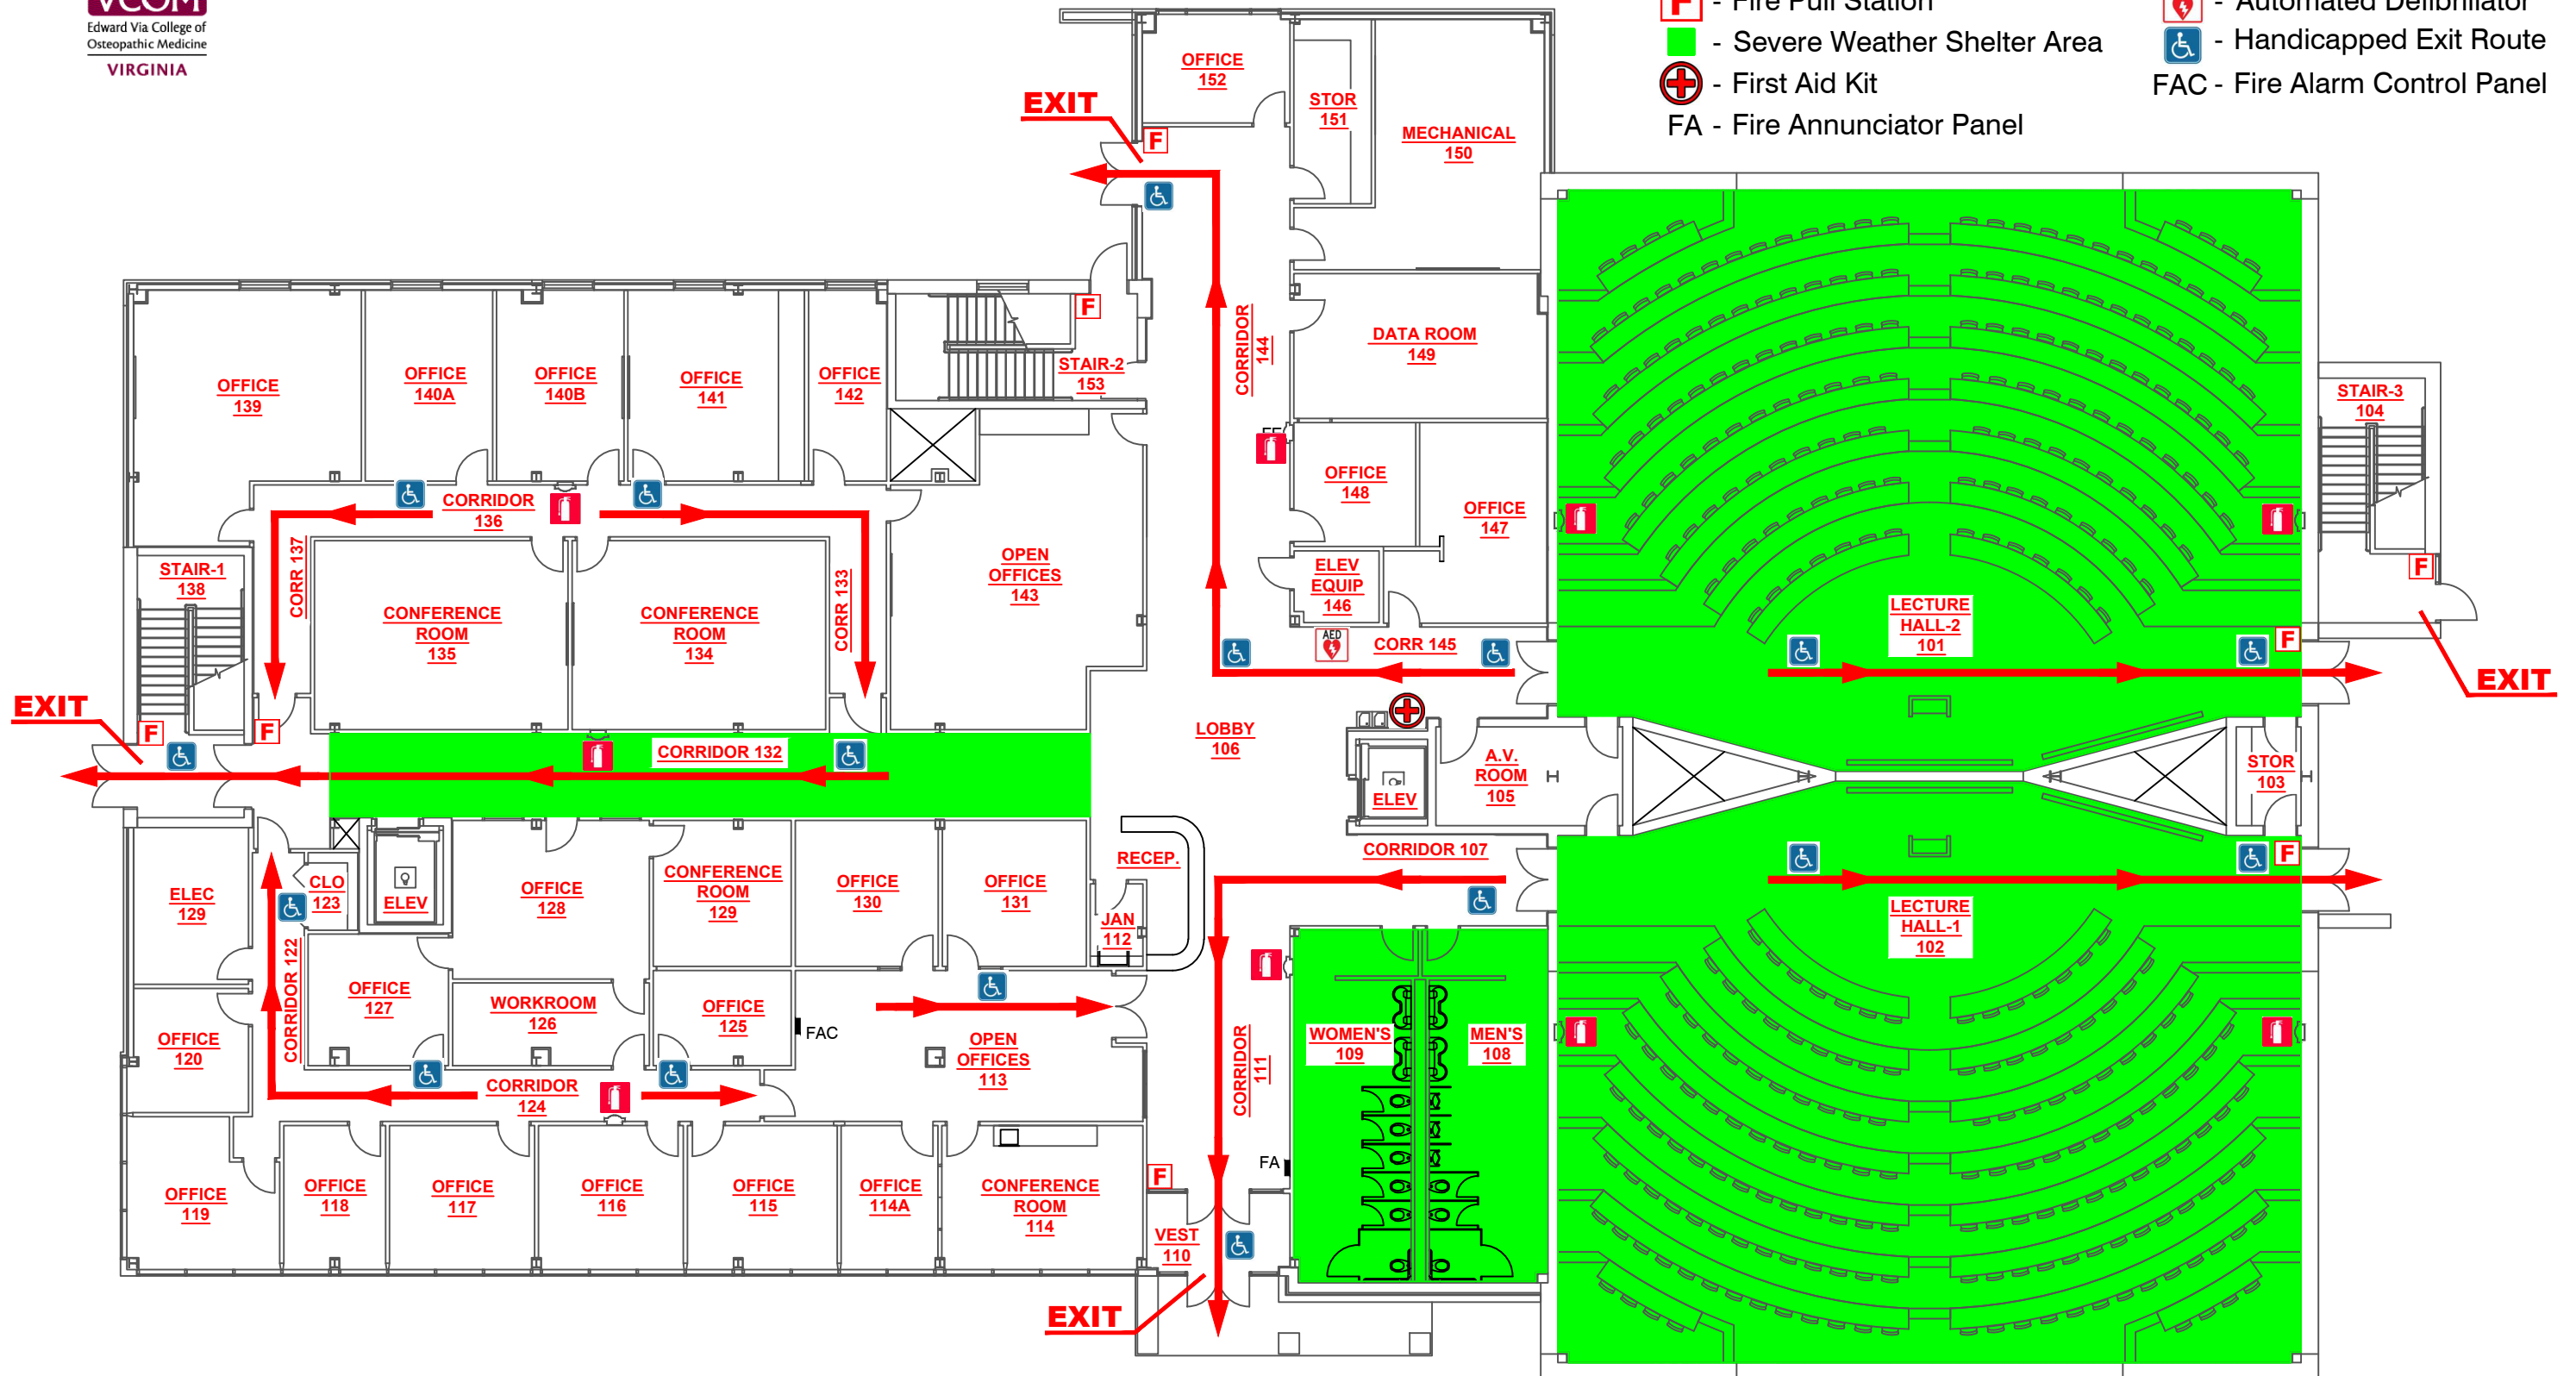

First Floor - VCOM Main Building - 2265 Kraft Drive - Blacksburg - Virginia

Scale: NTS



H:\VCOM\Building Plans\VCOM_Main\Fire Evacuation Plans\VCOM - Fire Evacuation.dwg
Dec. 09, 2024 - 8:45am