


Fire Evacuation Plan

LEGEND

- ← - Fire Emergency Exit Route
- F - Fire Pull Station
- - Severe Weather Shelter Area
- ⊕ - First Aid Kit
- 🧯 - Fire Extinguisher
- AED - Automated Defibrillator
- ♿ - Handicapped Exit Route

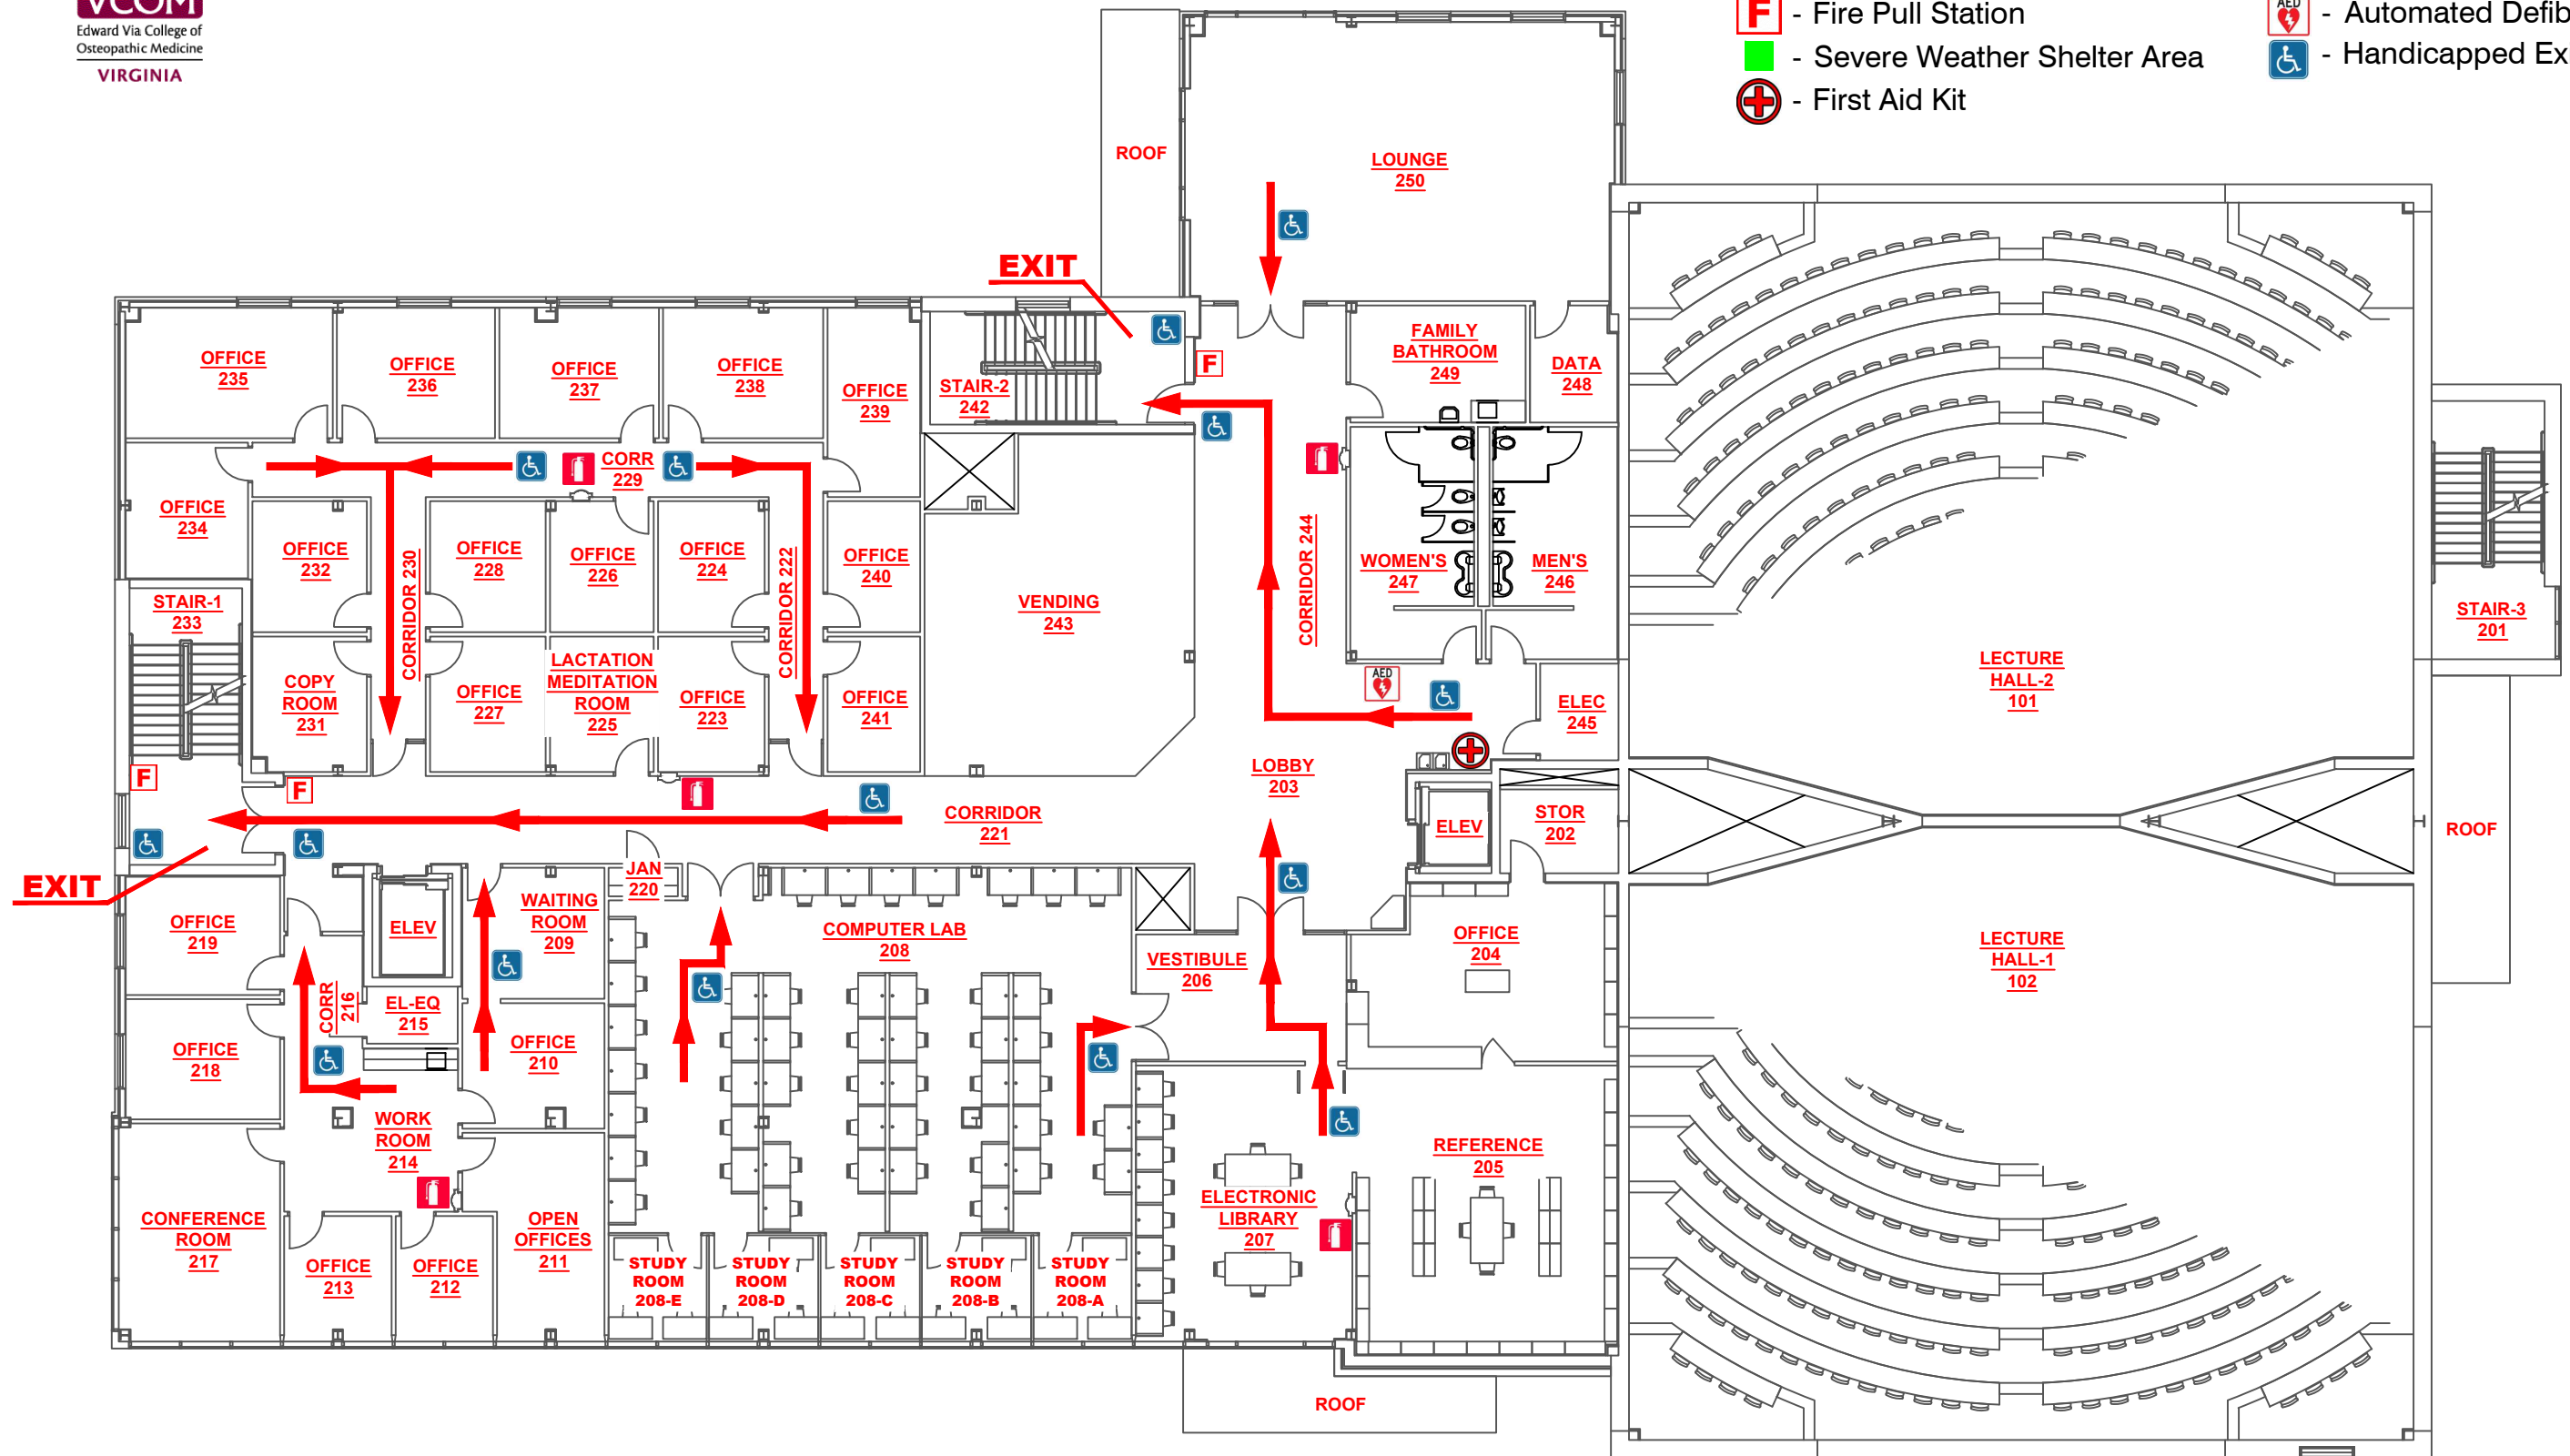

Second Floor - VCOM Main Building - 2265 Kraft Drive - Blacksburg - Virginia

Scale: NTS



H:\VCOM\Building Plans\VCOM_Main\Fire Evacuation Plans\VCOM - Fire Evacuation.dwg
Dec. 09, 2024 - 8:46am