


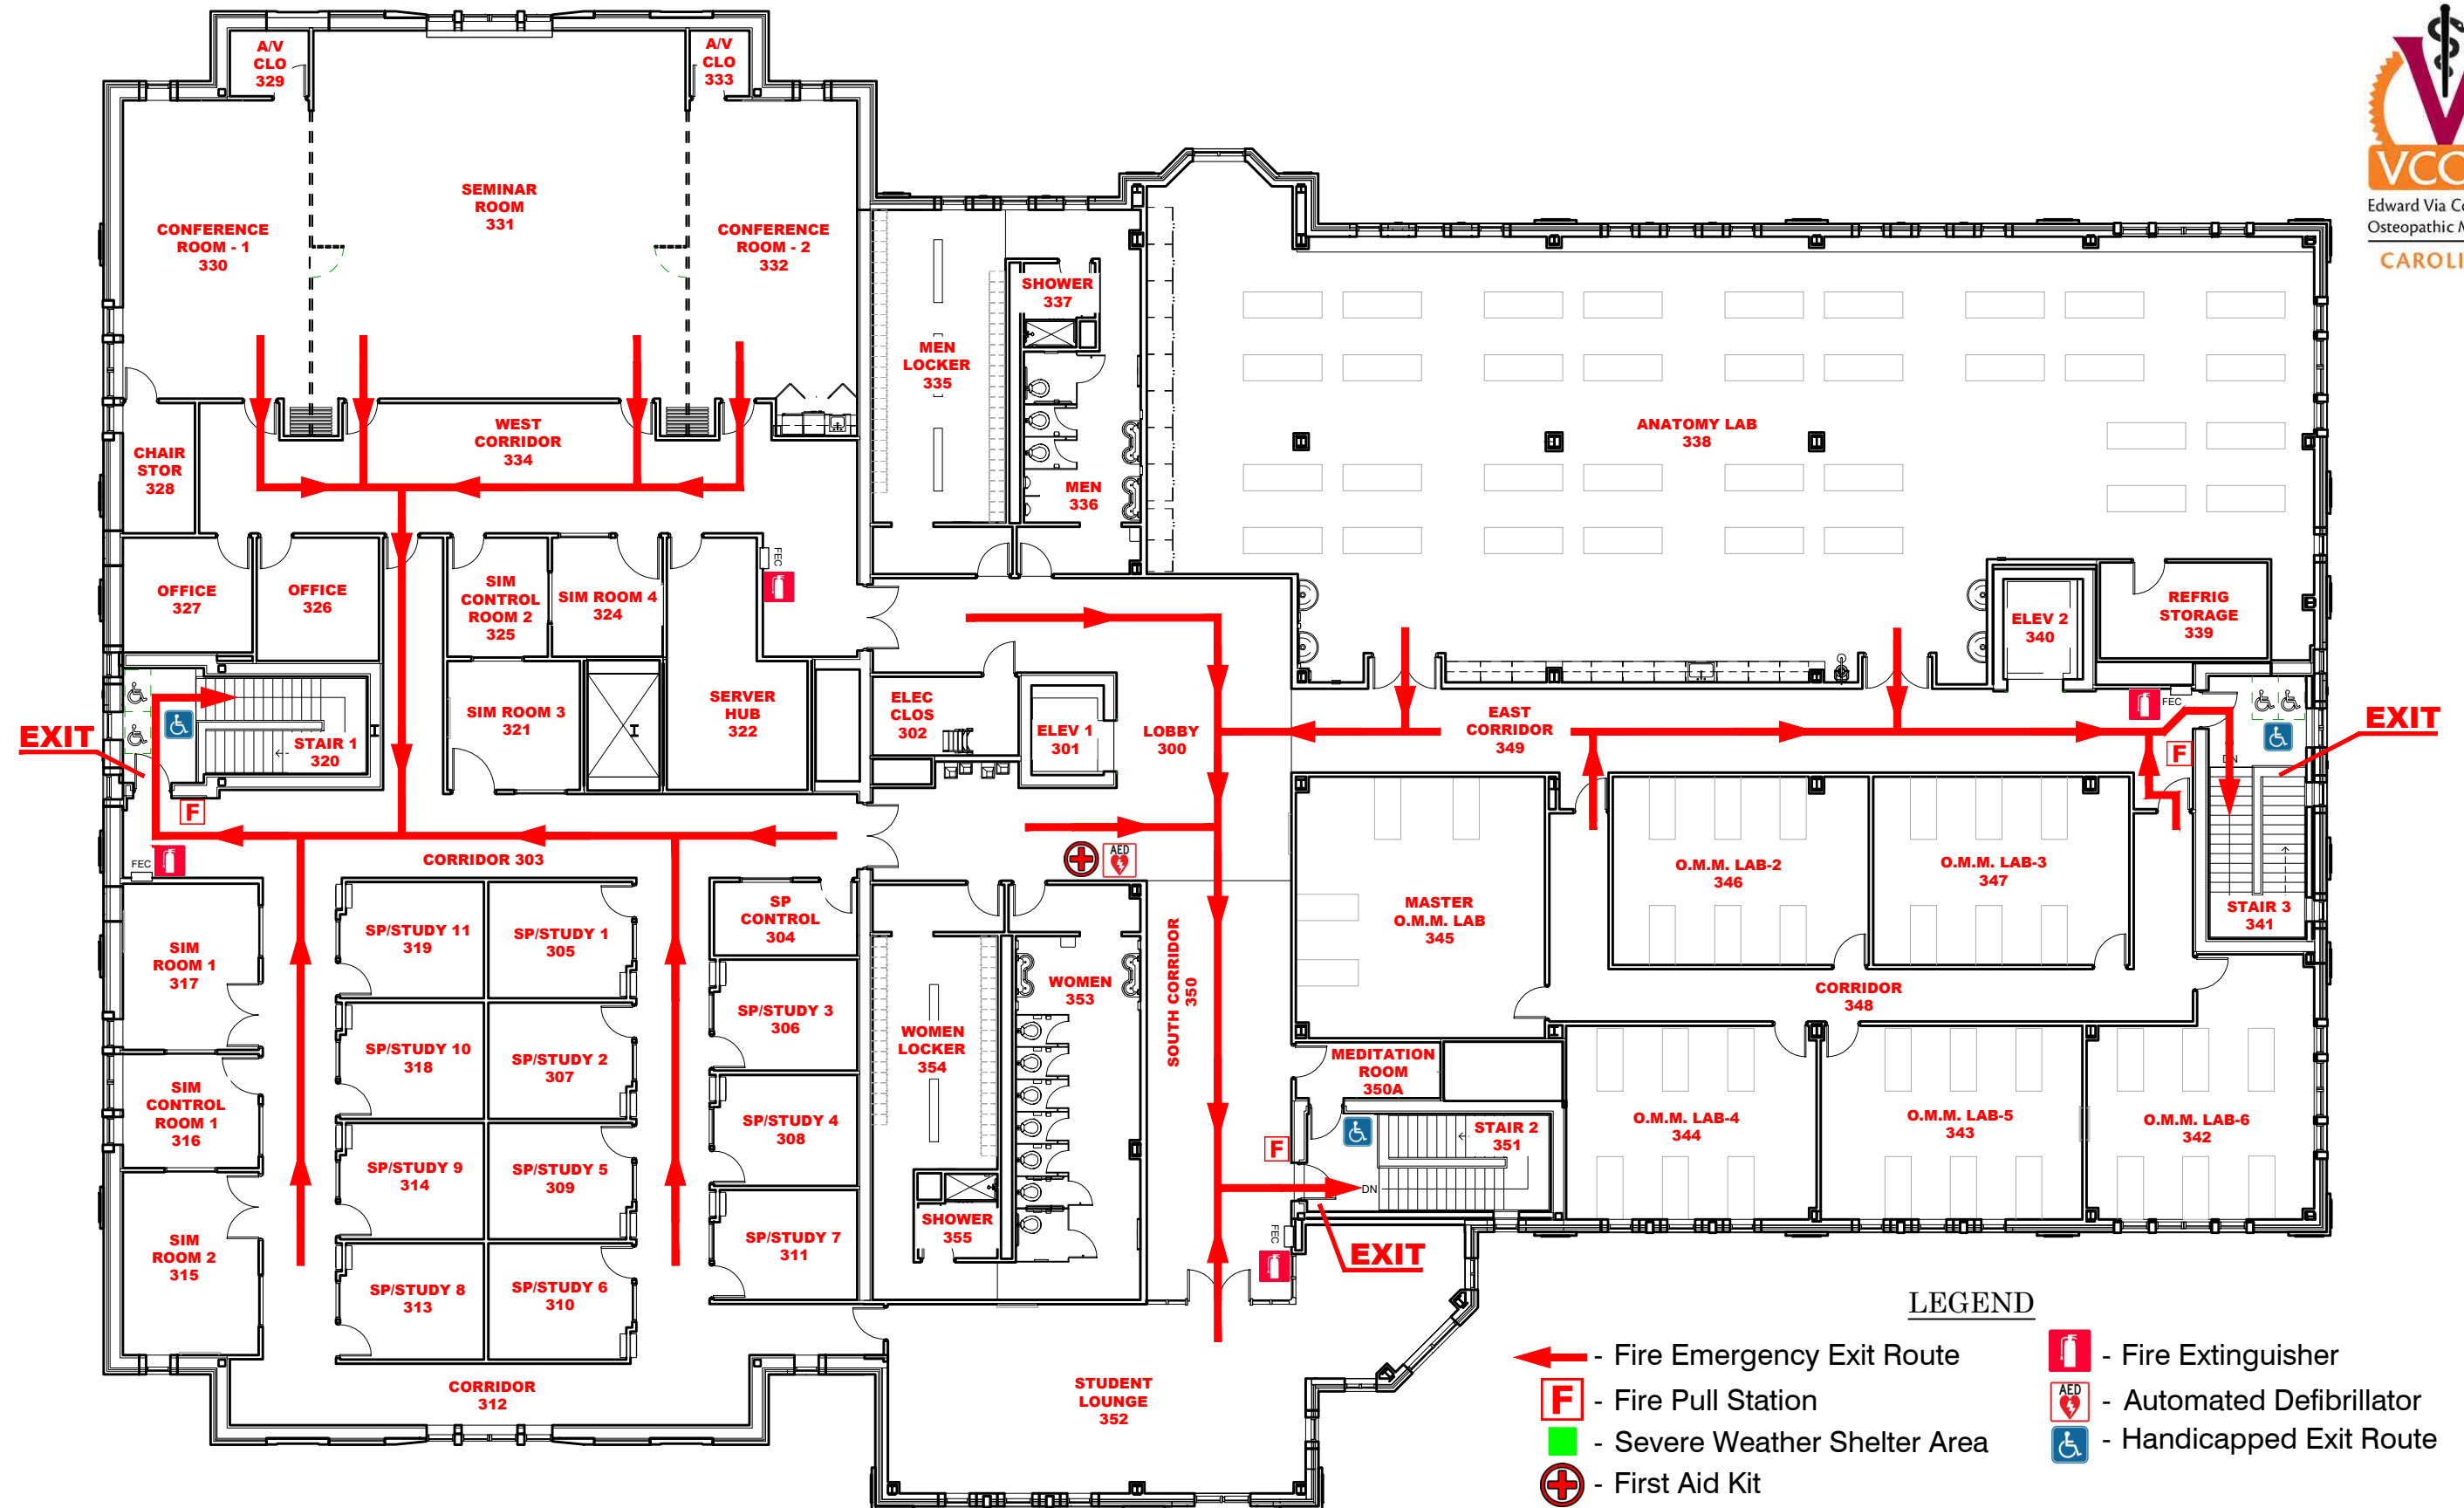

Emergency Exit Plan

Third Floor - VCOM Main Building - 350 Howard Street - Spartanburg - South Carolina

Scale: NTS

